


SECTION THROUGH TYPICAL LIGHT POLE BASE™

NO SCALE

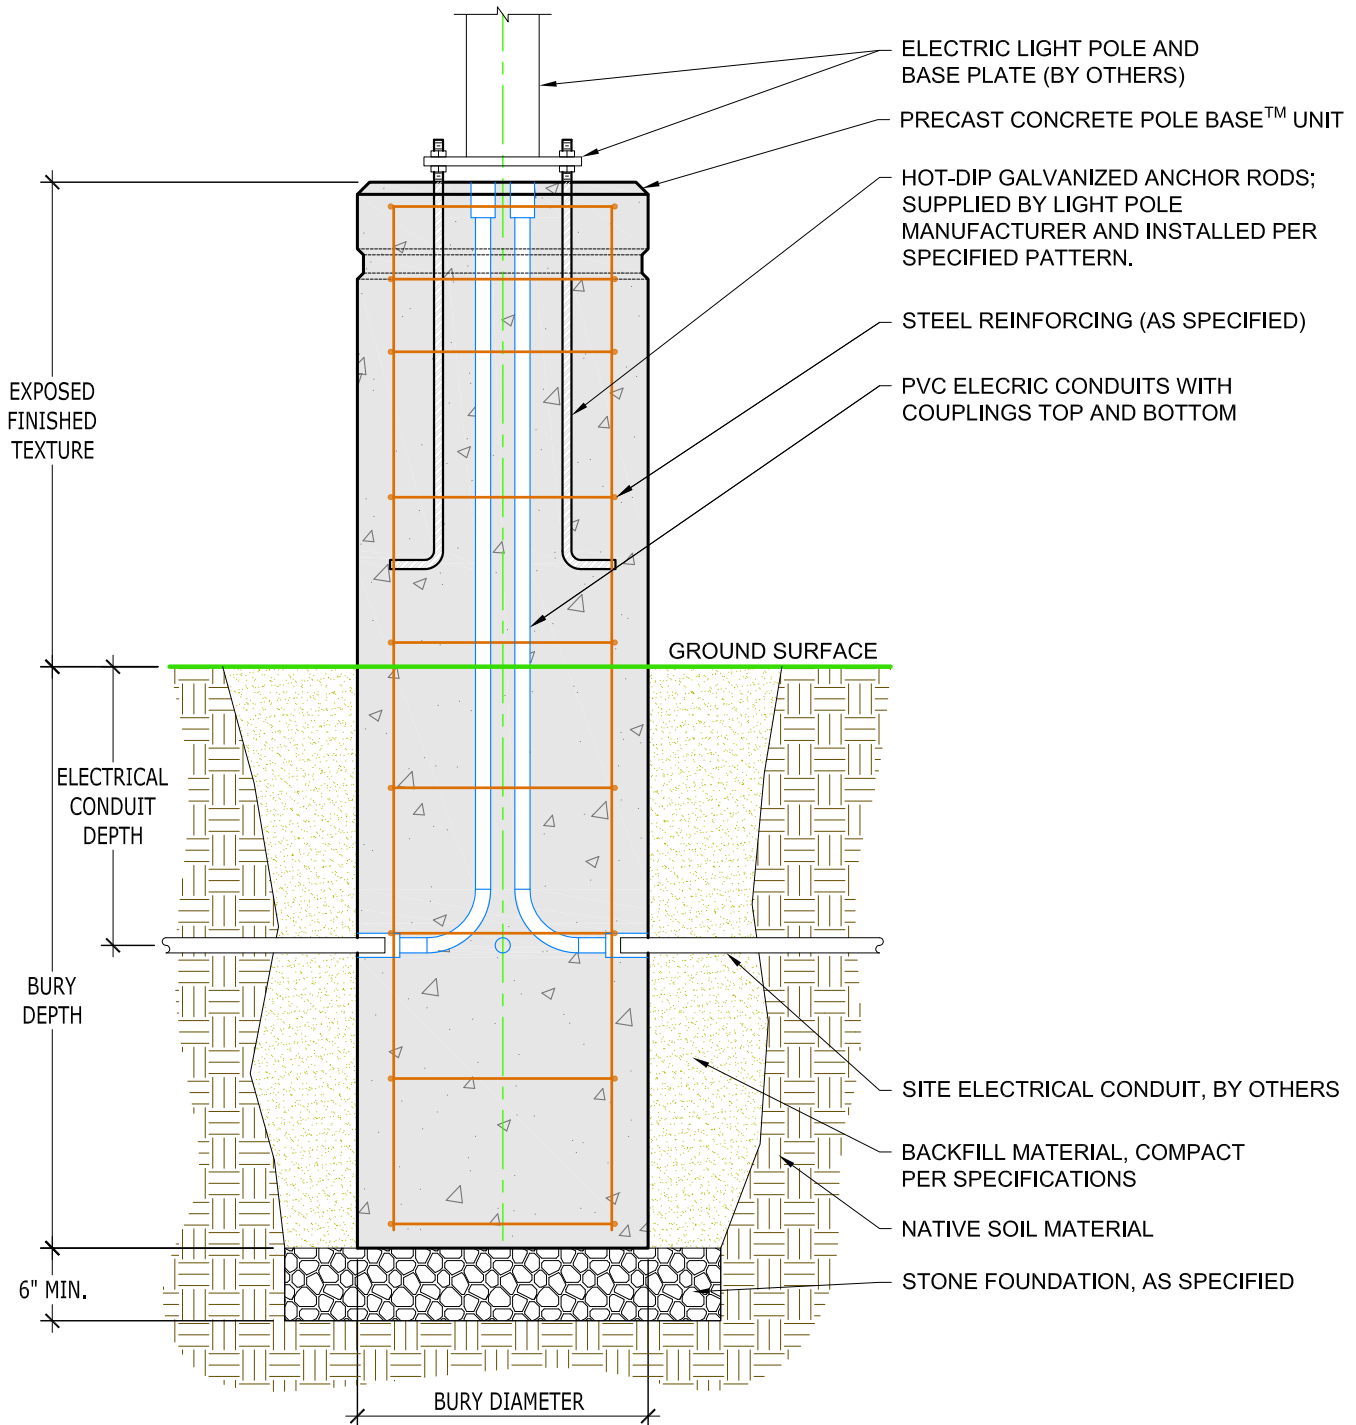

- This drawing is for reference only.
- Final designs for construction must be prepared by a registered Professional Engineer using the loading and actual conditions of the proposed site.

| | |
|--------------|----------|
| DRAWN BY: | BWL |
| APPROVED BY: | |
| DATE: | 8SEP2014 |
| SHEET: | 1 of 1 |

| | |
|--------|--|
| TITLE: | TYPICAL LIGHT POLE BASE™ INSTALLATION |
| FILE: | Typical Light Pole Detail - 5SEP2014.dwg |

pole base™
www.polebase.com