



TOP VIEW

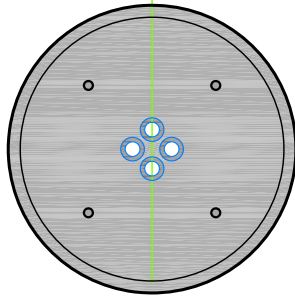

HORIZONTAL SECTION

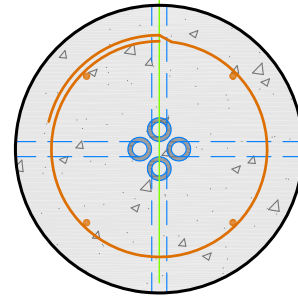

2 1/2" WIDE x 1/2" DEEP RUSTICATION STRIP

ANCHOR RODS

PVC ELEC CONDUITS

STEEL REINFORCING

CHAMFRED JOINT

BACKFILL MATERIAL. COMPACT PER SPECS.

EXPOSED HEIGHT



GROUND SURFACE

GRADE LINE

BURY DEPTH PER DESIGN

SIDE VIEW - INSTALLATION

VERTICAL SECTION

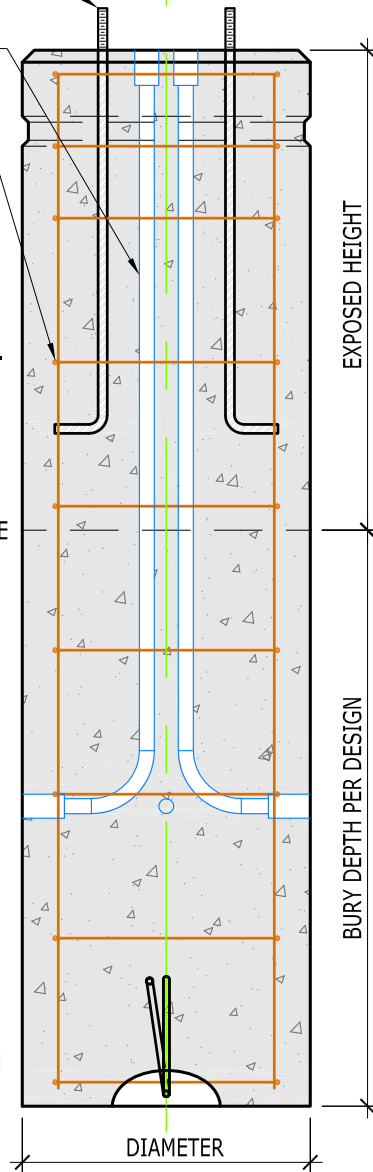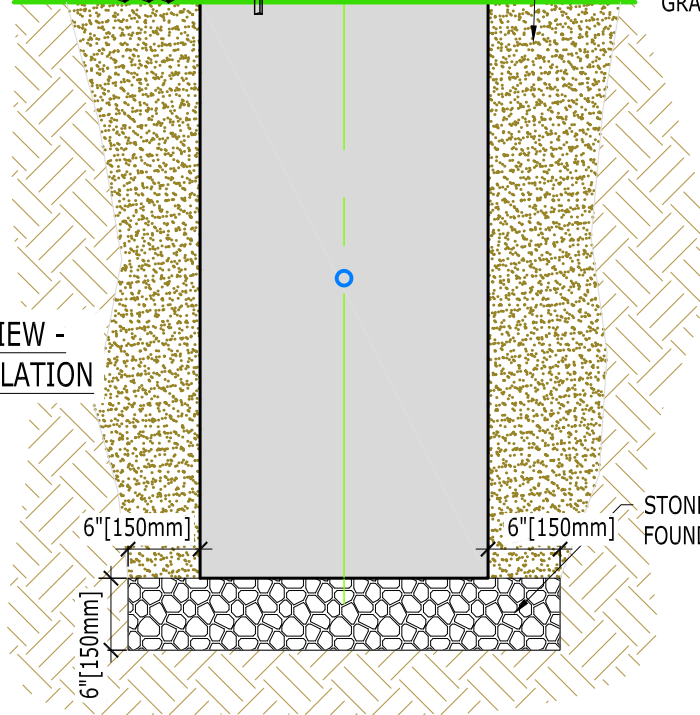

0" 3" 6" 9" 12" SCALE

DRAWN BY:	BWL/NWL
SCALE:	3/4" = 1'-0"
DATE:	20AUG2018
SHEET:	1 of 1

TITLE:	ROUND RUSTICATED POLE BASE
FILE:	POLE-BASE DRAWINGS 081718.dwg

pole base
 05481 US 31 SOUTH CHARLEVOIX, MI 49720
 866-222-8400 • www.polebase.com